





Gemeente Brummen

Hoort bij besluit van het college van Brummen

BESLUIT-2023-2116-Doorsnede tafels_3P_2,1m

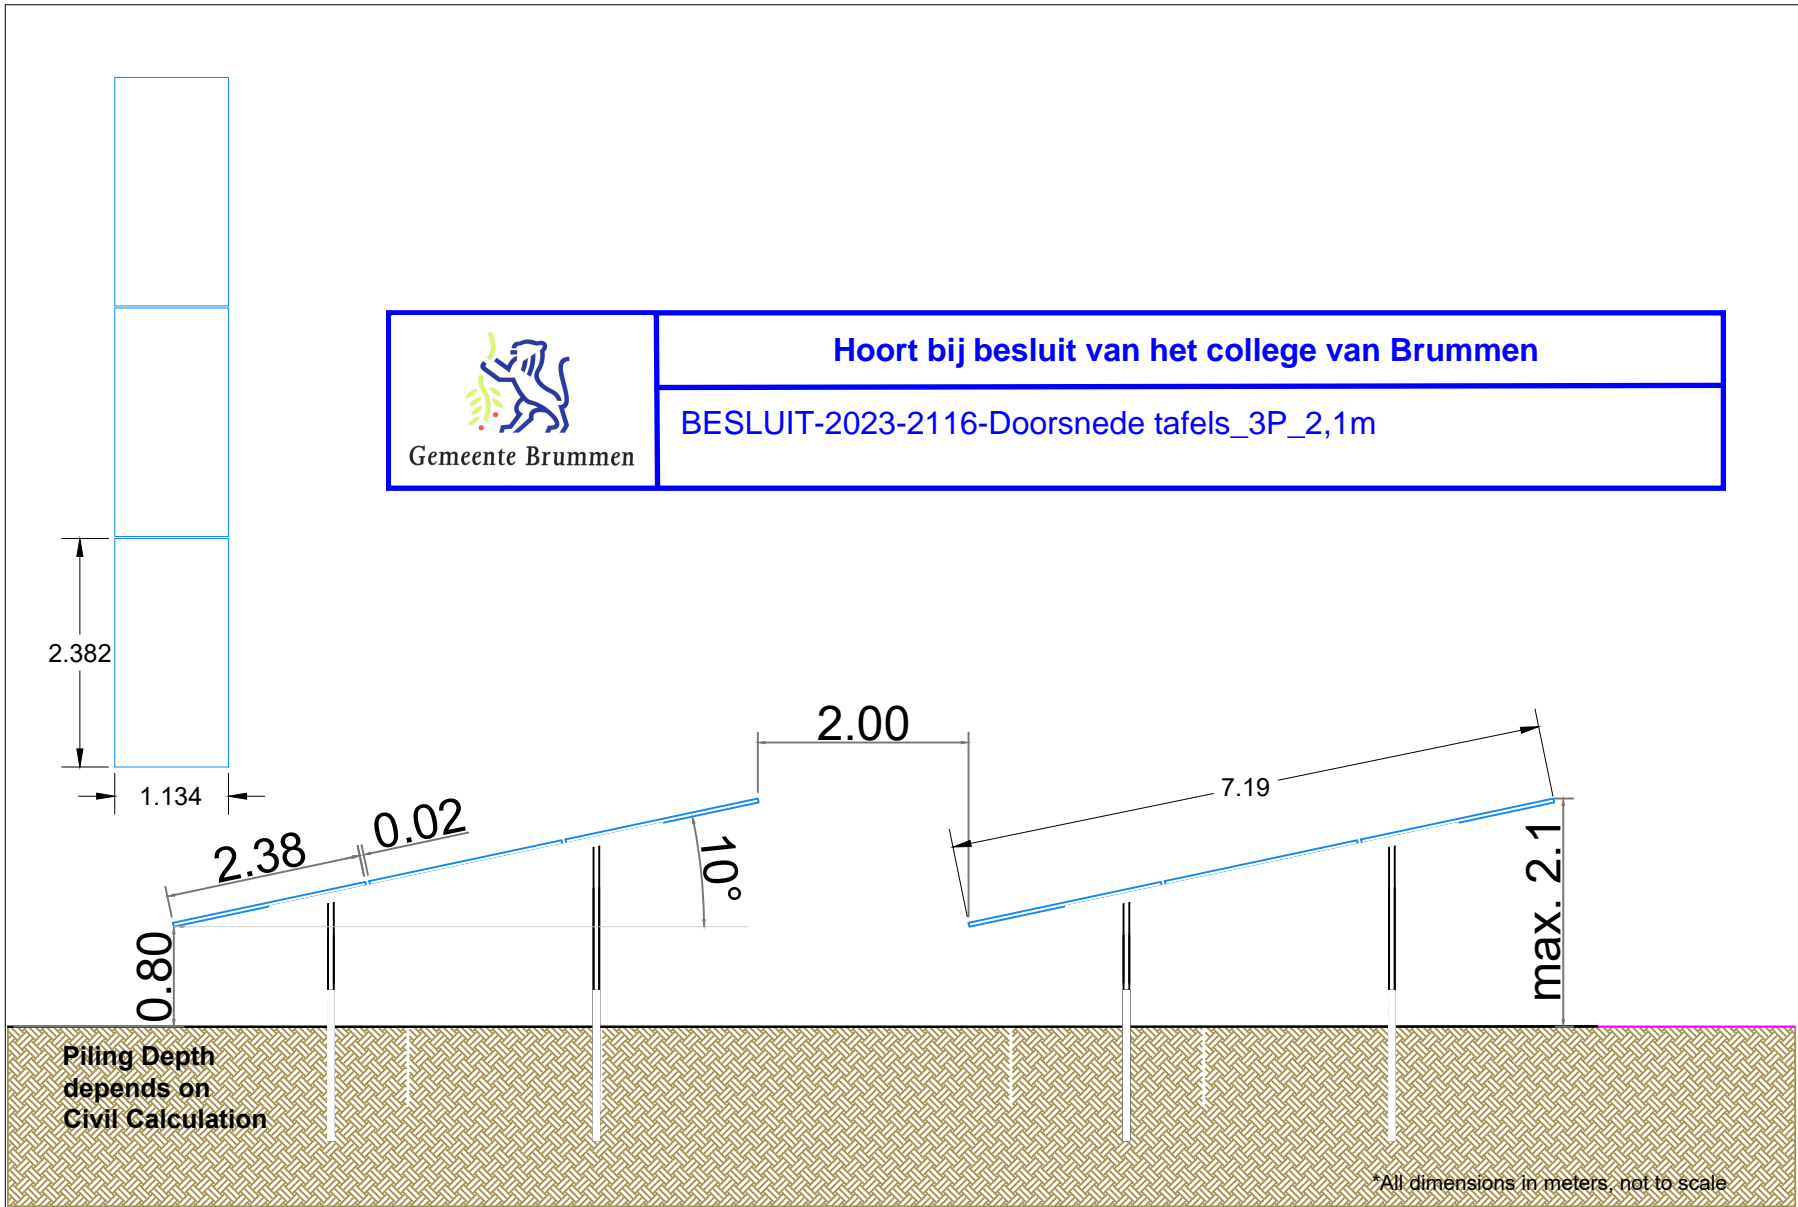

C										This document is confidential. The copyright is vested in Vattenfall, Amsterdam, the Netherlands. All rights reserved. Neither the whole nor any part of this document may be disclosed to any third party or reproduced, stored in any retrieval system or transmitted in any form or by any means (electronic, mechanical, reprographic, recording or otherwise) without the prior written consent of the copyright owner. 2018.	T I T L E	PV @ Brummen-de Voort PV Table Cross Section, large table				
B																
A																
0	5	7	2024	Details of PV table for Permit	D.D.	M.v.D.	M.S.									
ISSUE REV	DD	MM	YYYY	REVISION DESCRIPTION	DRAWN BY	CHECKED BY	APPROVED BY									
ENGINEERED BY:				SCALE 1:	75	PAPER SIZE	A4			ASSETCODE	DISC.CODE	DOC.TYPE CDE	PREFIX	DOCUMENT NUMBER	SHEET NR	REVISION
										--	--	--	--	--	01	A