

V - Type (G.R.) bnr 00 - begane grond

VZET

08-07-2022
datum

R. Landkroon
modelleur

project Brummen_kampweg


projectnr. VC220002

schaal 1:100

fase omgevingsvergunning

bladnummer

UO-25.6

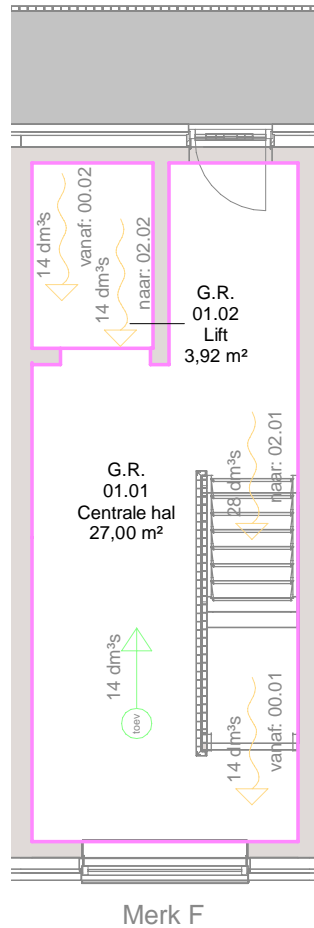

V - Type (G.R.) bnr 00 - verdieping 01

VZET

08-07-2022
datum

R. Landkroon
modelleur

project Brummen_kampweg


projectnr. VC220002

schaal 1:100

fase omgevingsvergunning

bladnummer

UO-25.7

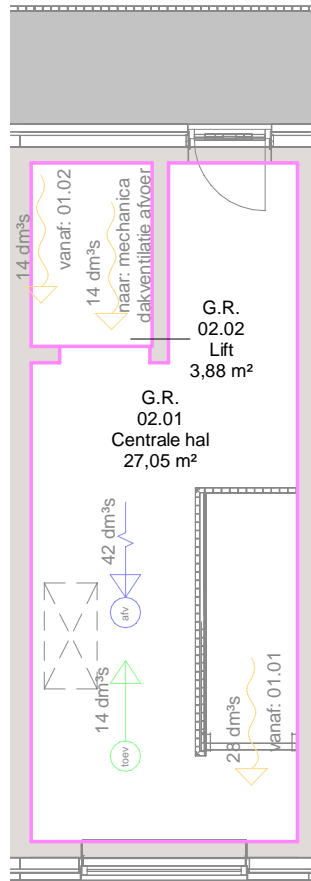

Merk F

V - Type (G.R.) bnr 00 - verdieping 02



08-07-2022
datum

R. Landkroon
modelleur

project Brummen_kampweg

projectnr. VC220002

schaal 1:100

fase omgevingsvergunning

bladnummer

UO-25.8