




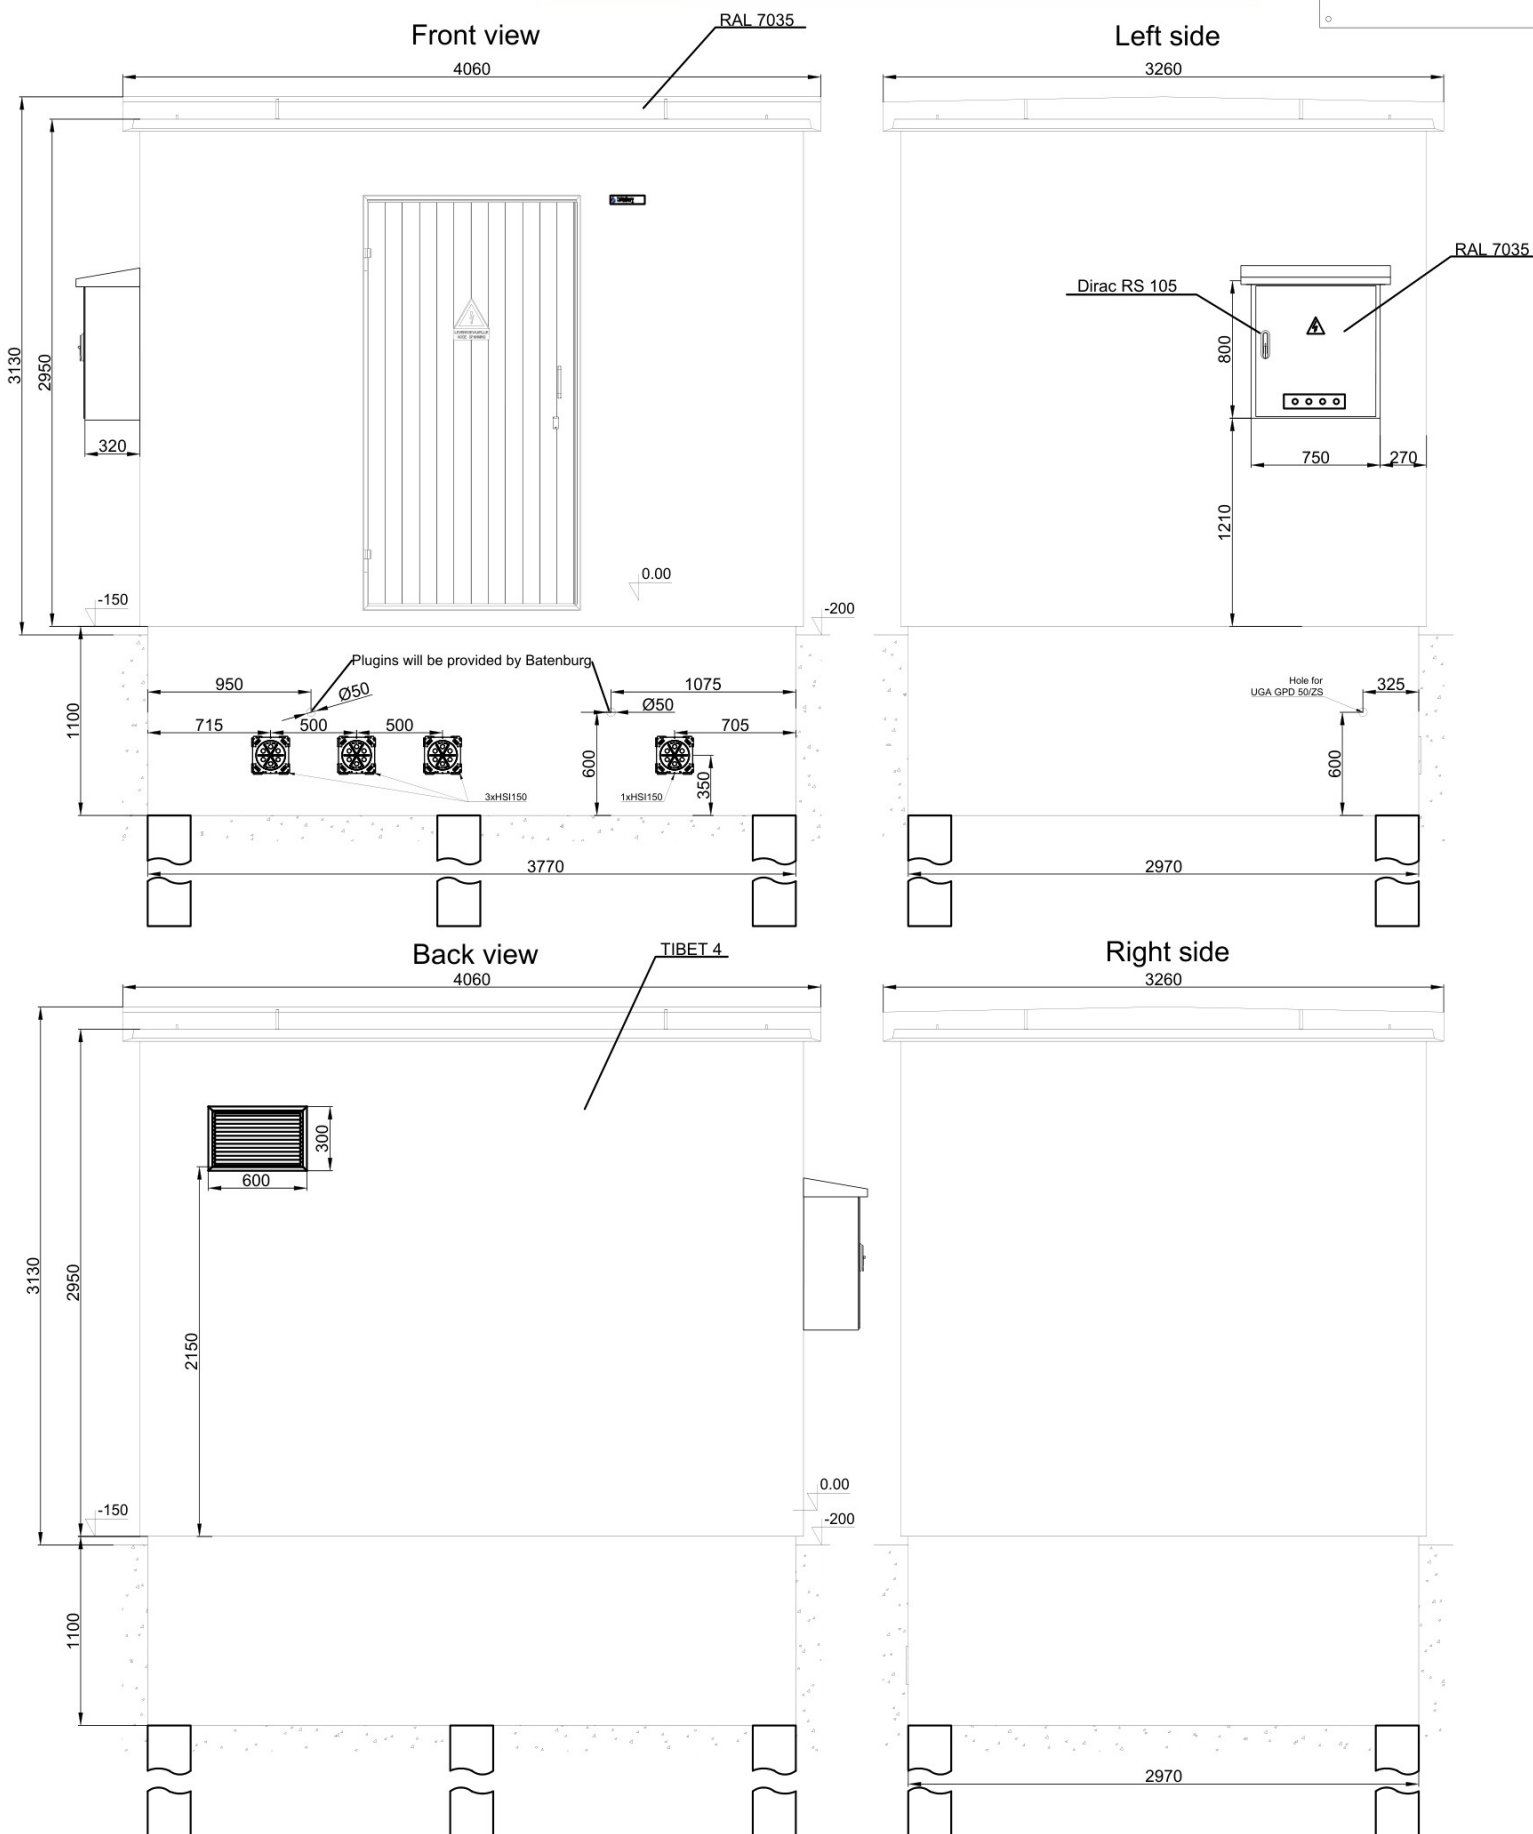

Internal arc fault classification (IAC) tested is AB 20kA / 1s

Uwaga:
Sciany wewnętrzne z gładkim wykończeniem w kolorze RAL 9010

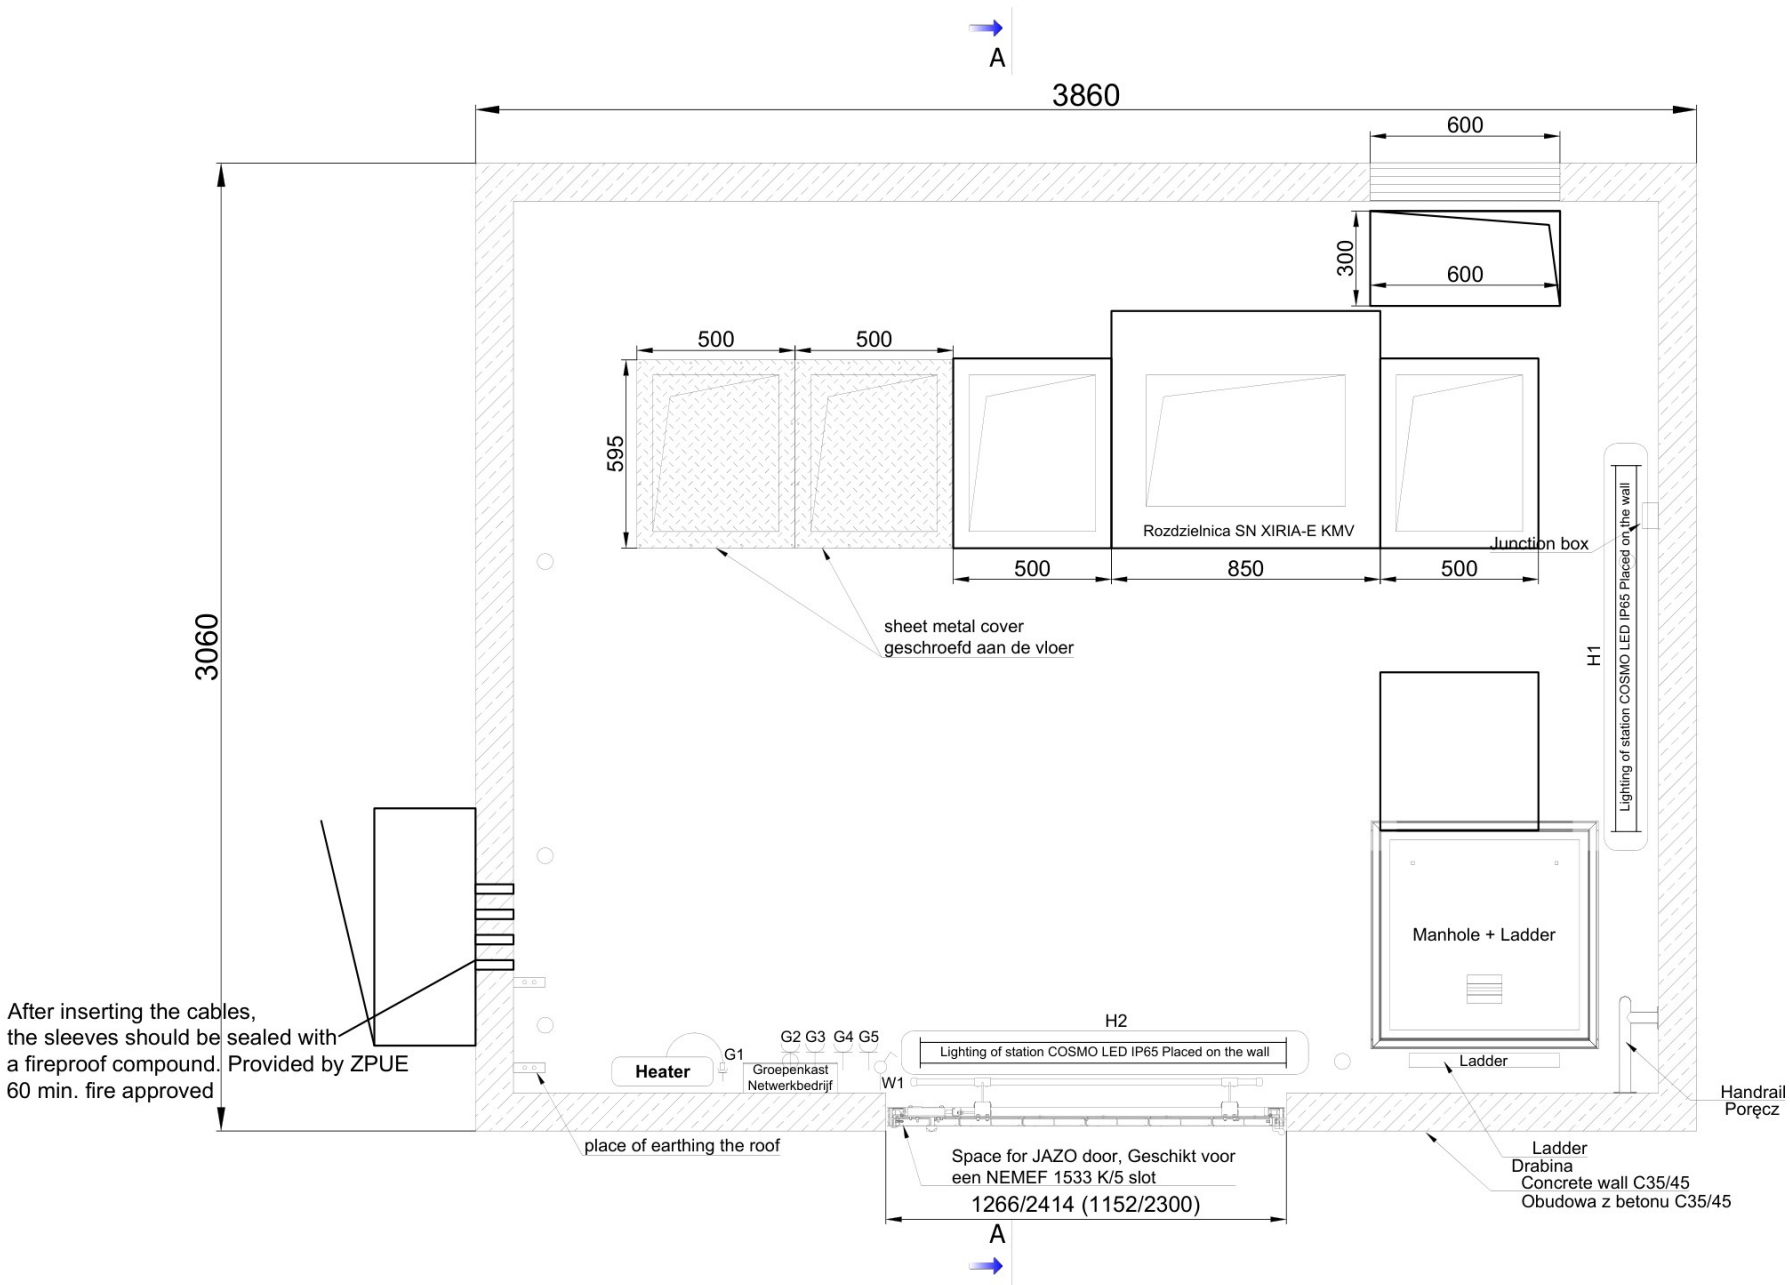


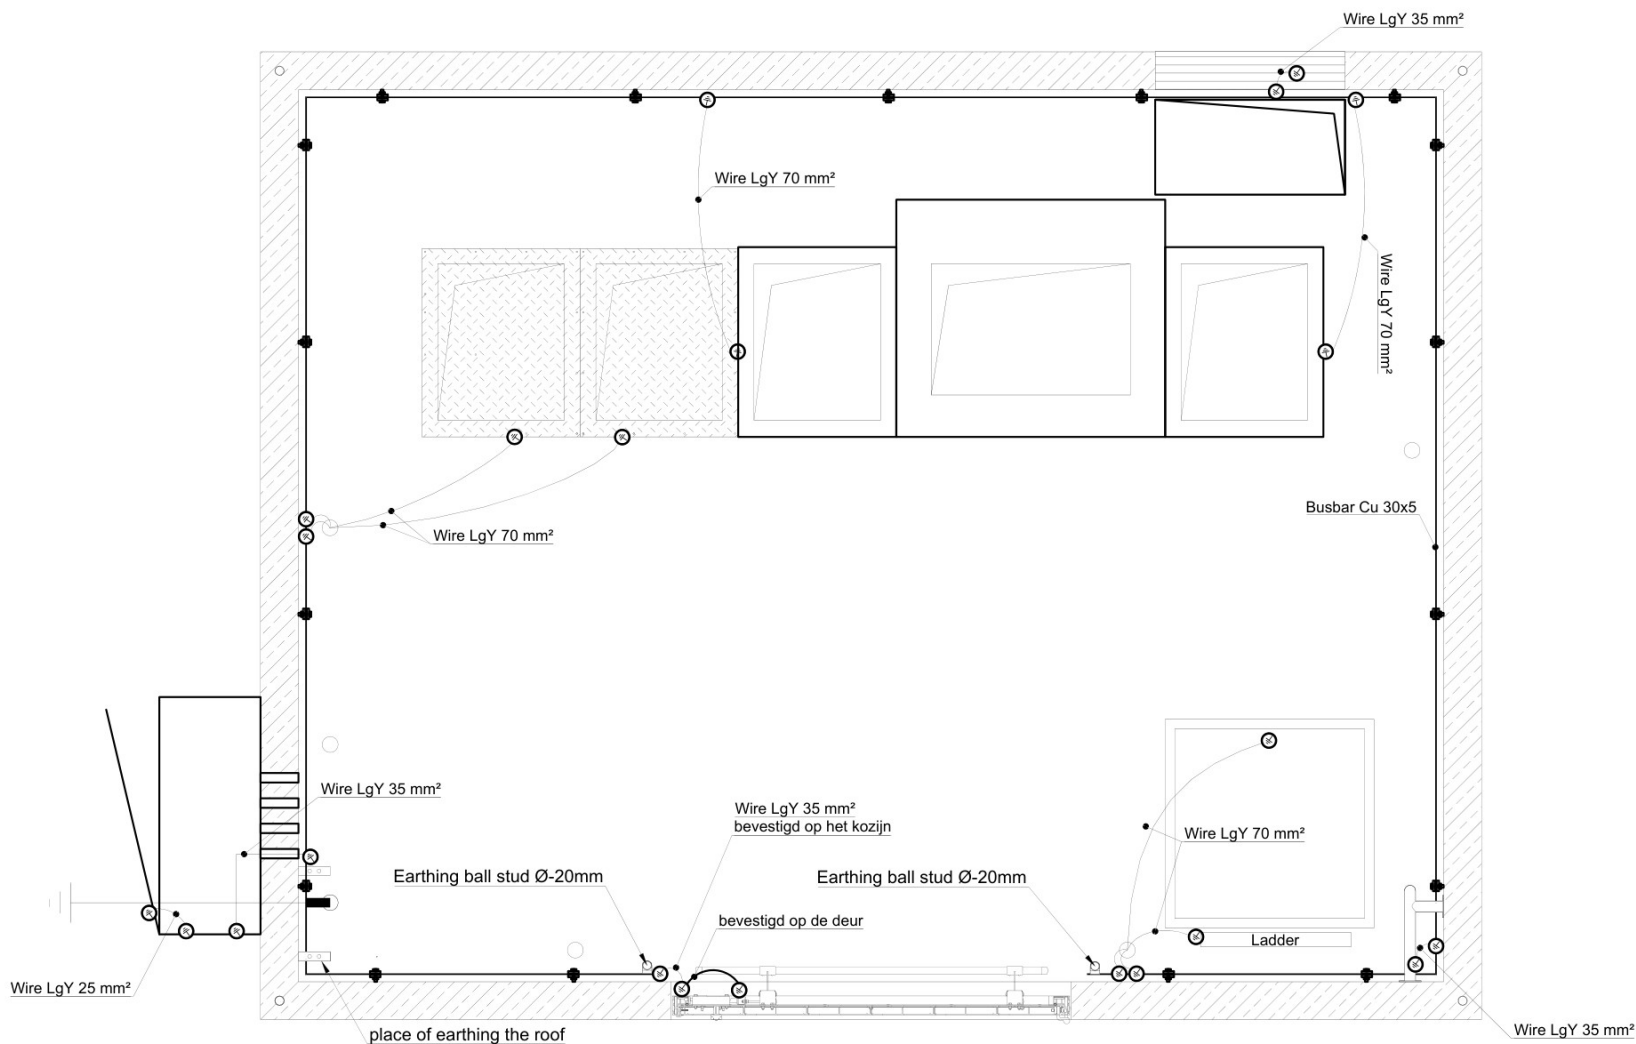


Roof without earthing.
Earthing rail at a height of 40 cm above the floor

	Order	Z-2022-05724.0001	Customer: IX Zon DUURZAME ENERGIE Name: Zonnepark Soerense Zand Zuid	Modification	C	Rak A. 1.09.2022	Quantity:
	Commission	7-2022-08359		Designed			1
	Code number	WA2-26-000-0015		Checked			Scale: 1:25
	Type	MRw-b2pp		Date	28.06.2022		Page: 3/8




A-A




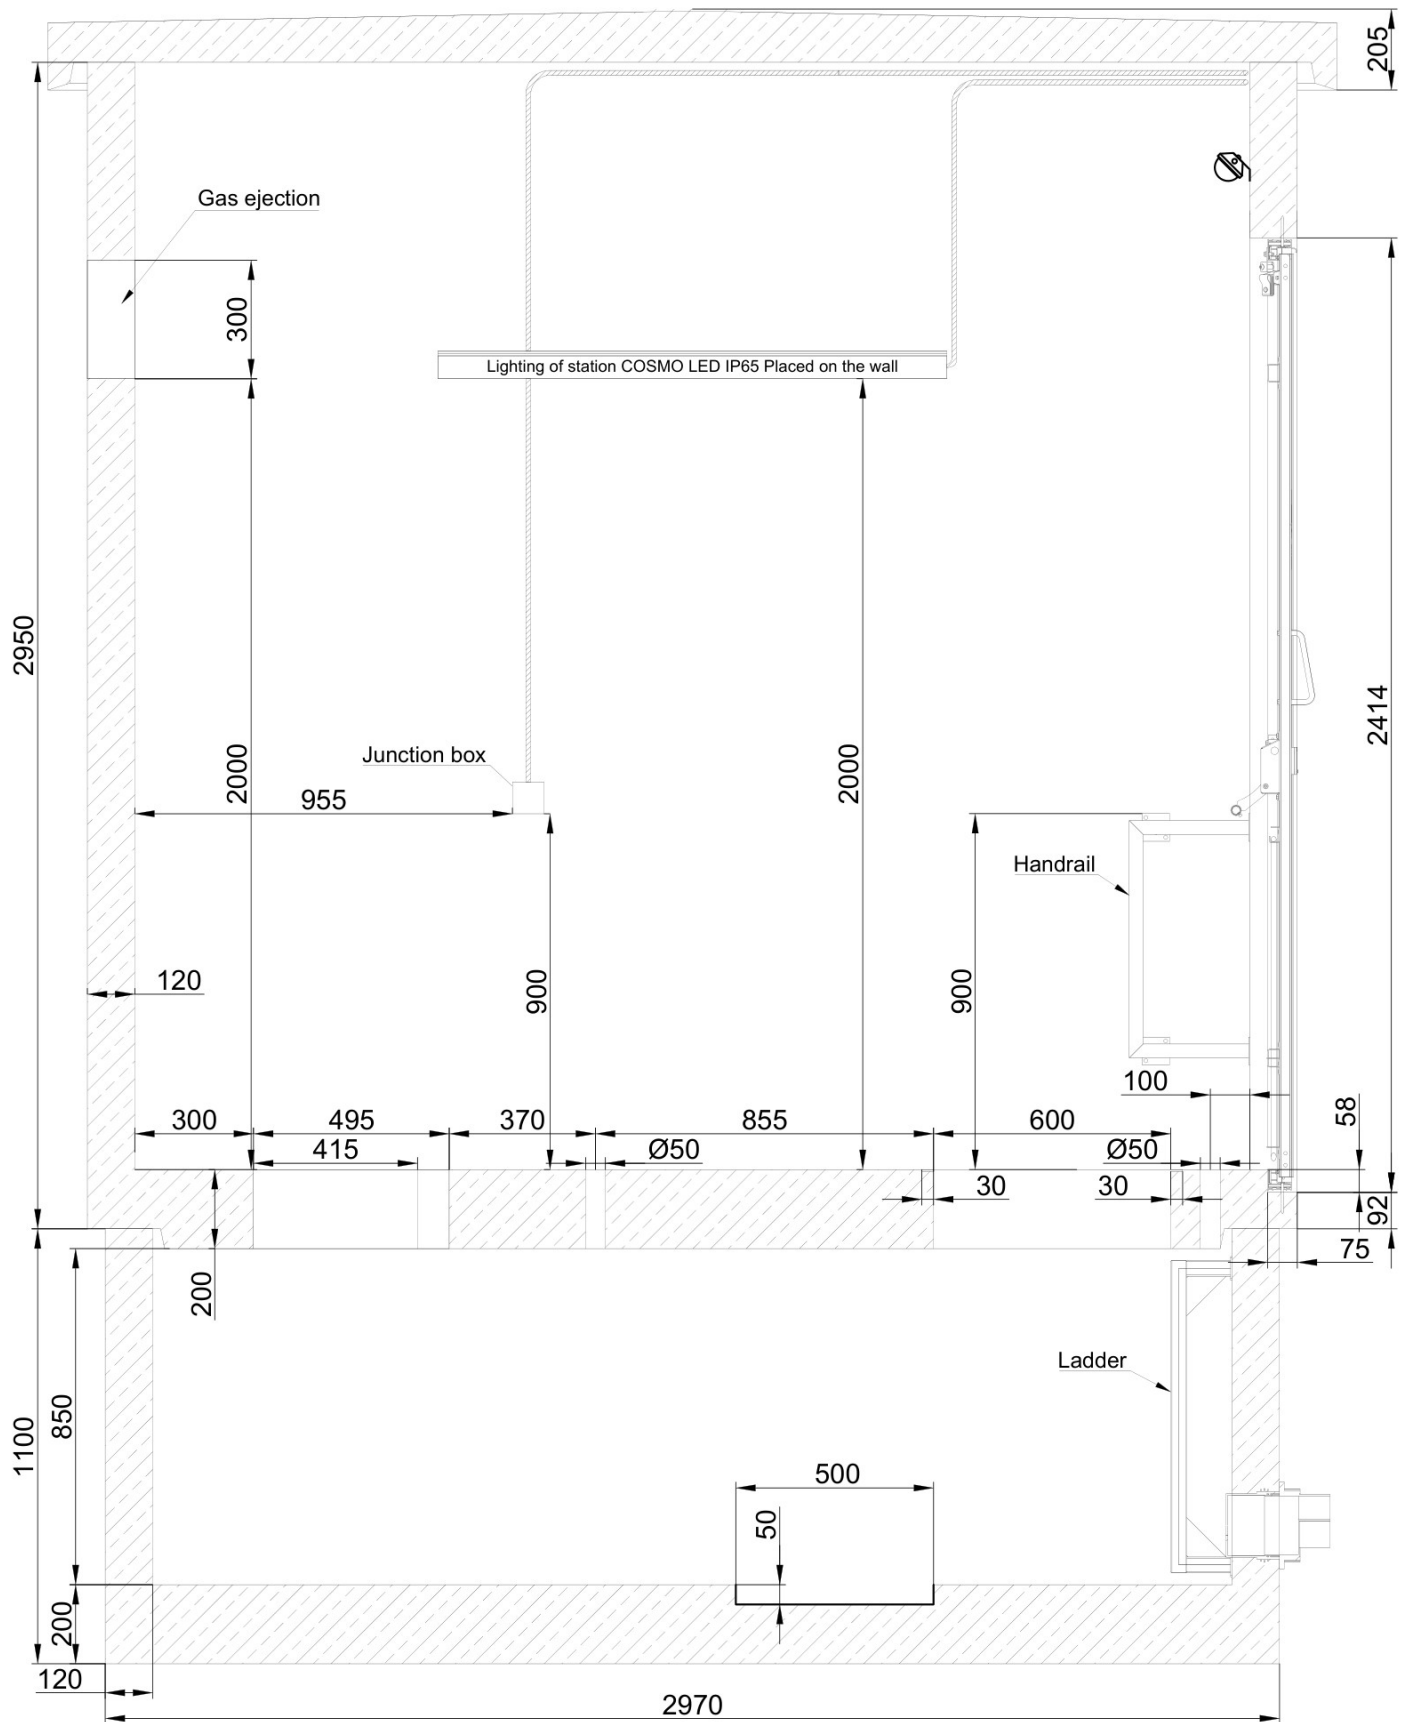


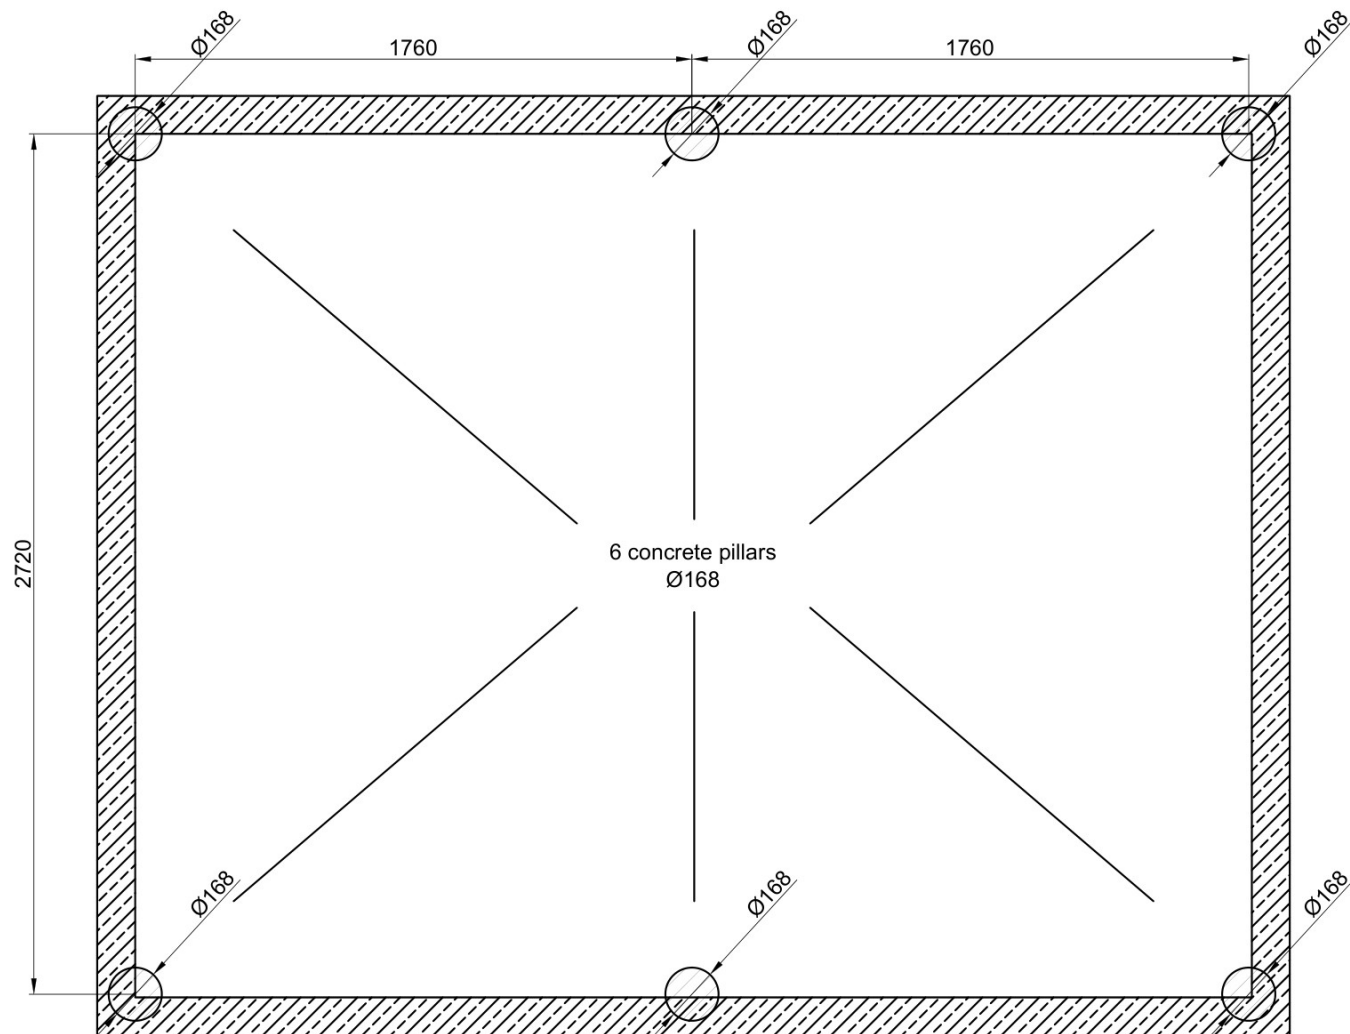

	Order	Z-2022-05724.0001	Customer:  DUURZAME ENERGIE	Modification		Quantity:	1
	Commission	7-2022-08359		Designed		Scale:	1:25
	Code number	WA2-26-000-0015		Checked		Page:	6/8
	Type	MRw-b2pp		Name:	Zonnepark Soerense Zand Zuid	Date	28.06.2022

Space for JAZO door

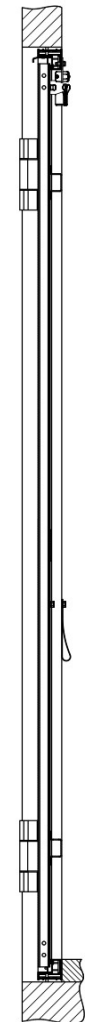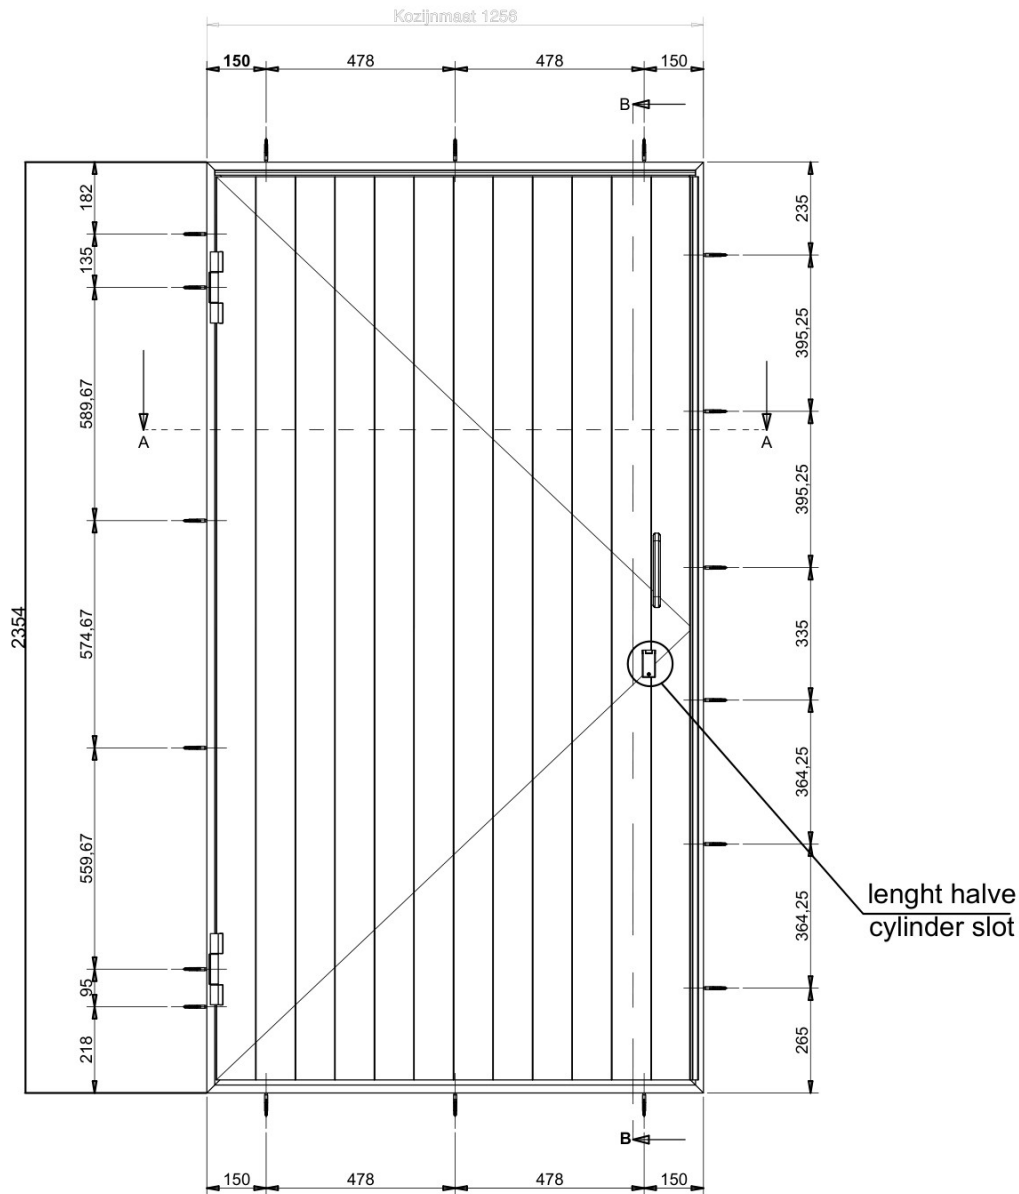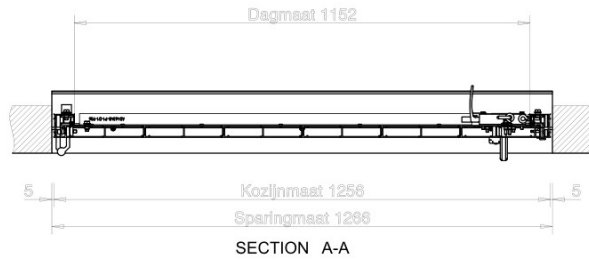

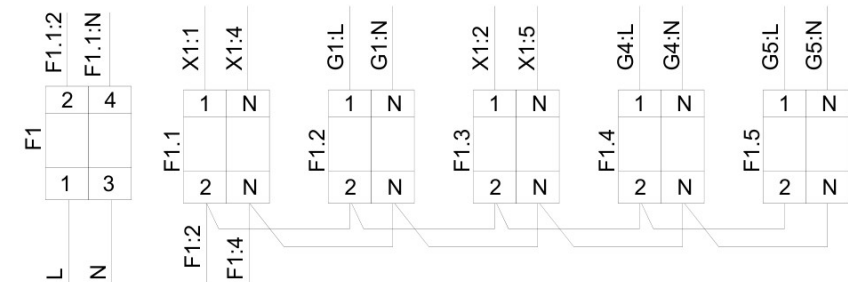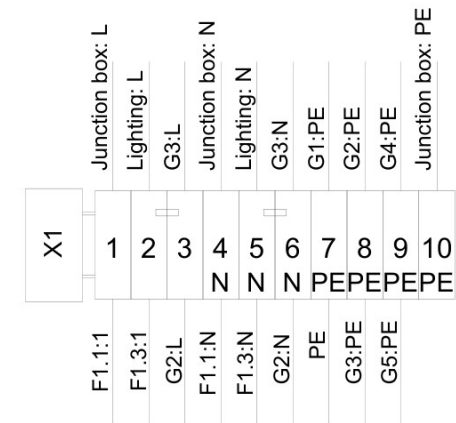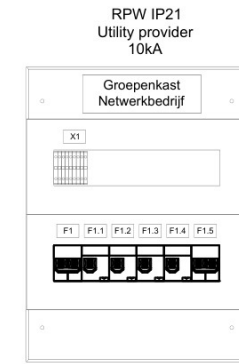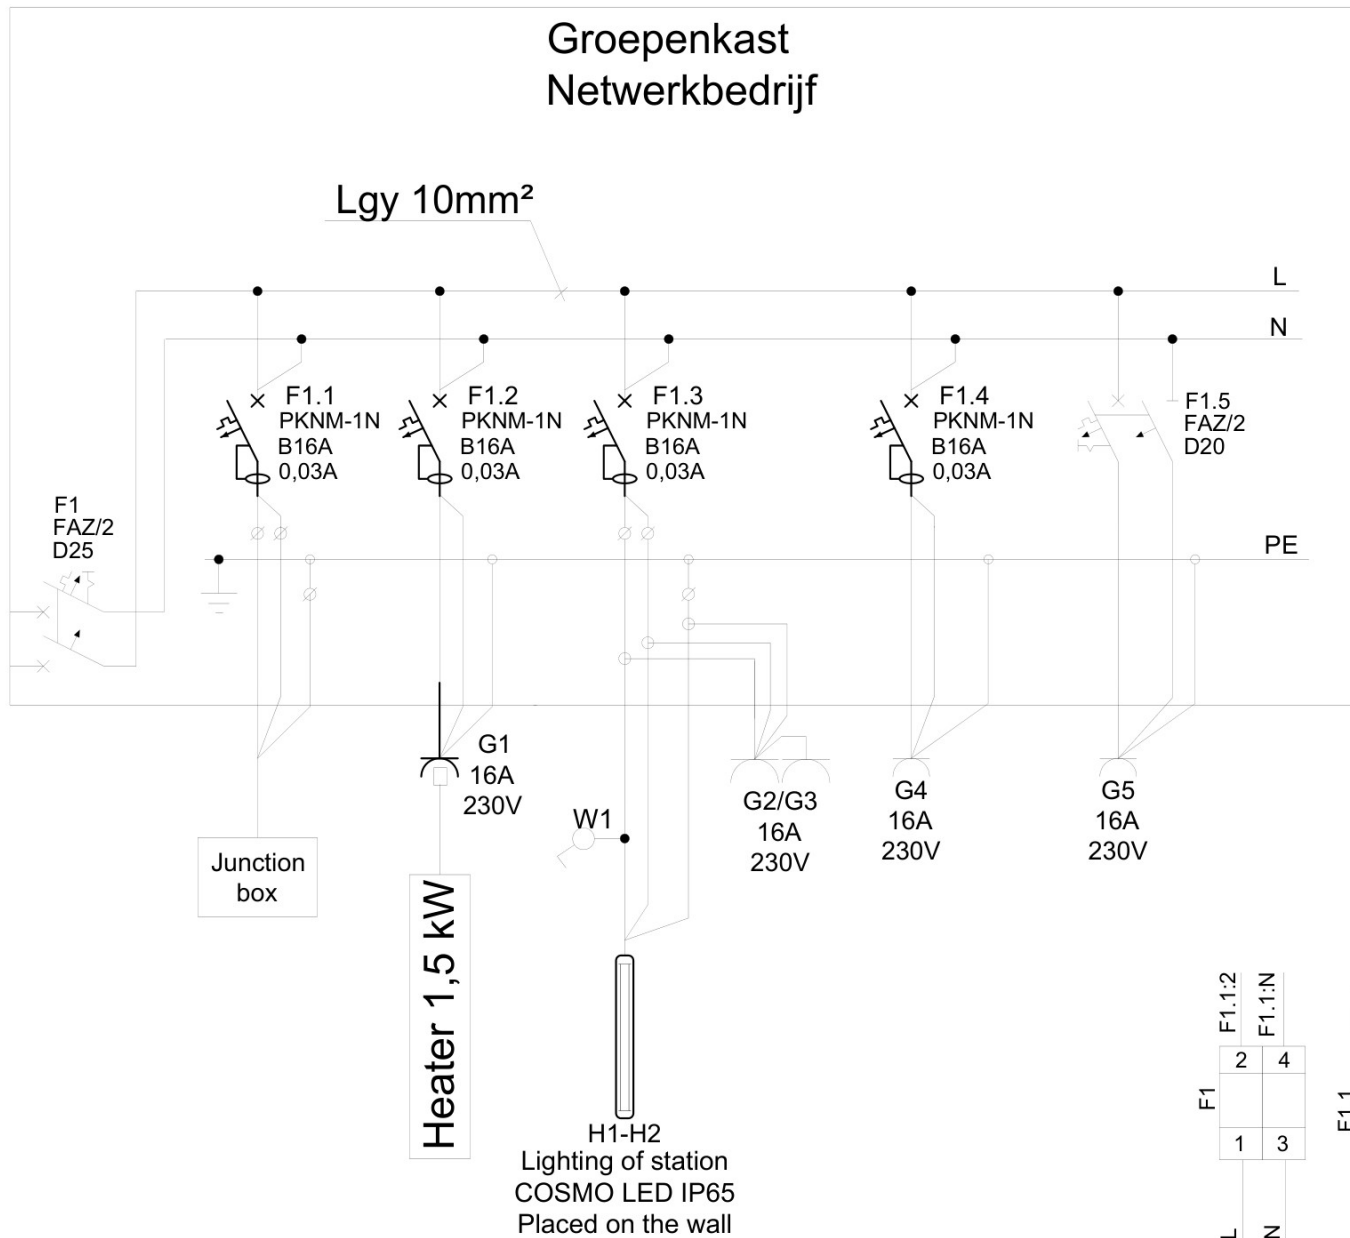

	Order	Z-2022-05724.0001	Customer: DUURZAME ENERGIE Name: Zonnepark Soerense Zand Zuid	Modification	B	Rak A. 22.08.2022	Quantity:
	Commission	3-2022-08768		Designed			1
	Code number	WB6-10-000-0117		Checked			Scale:
	Type	MRw-b2pp		Date	28.06.2022		1:10
							Page:
							8/8