



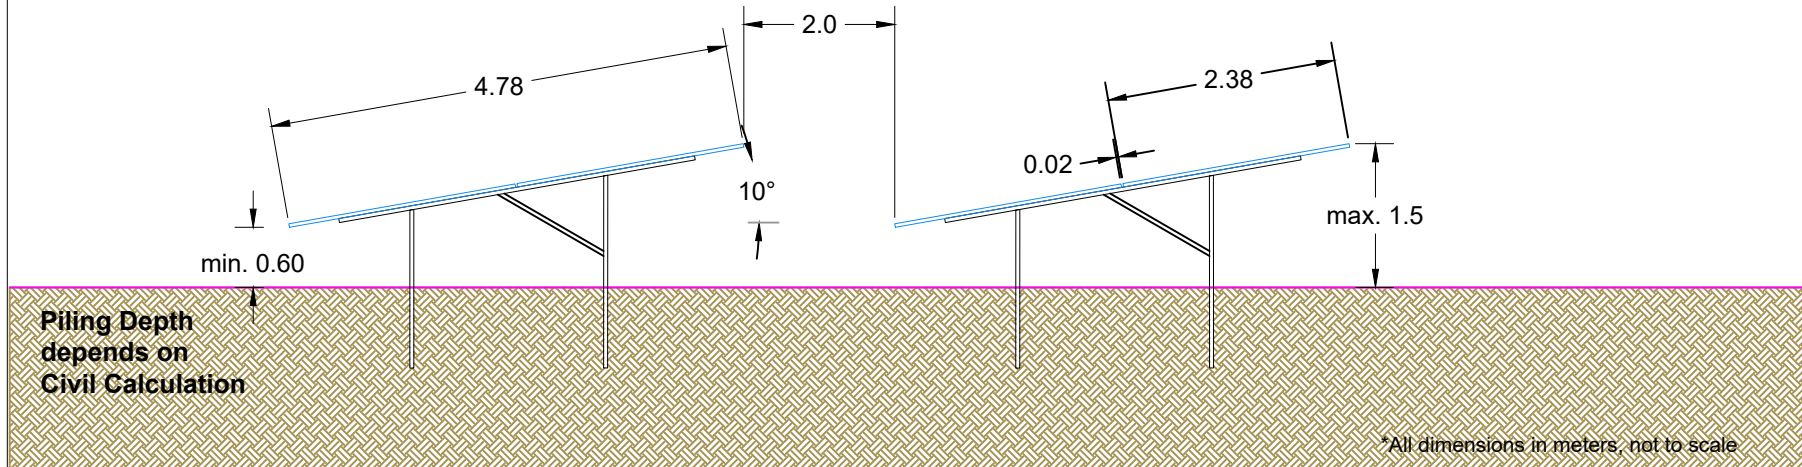

Hoort bij besluit van het college van Brummen

BESLUIT-2023-2117-Doorsnede tafels_2P_1,5m

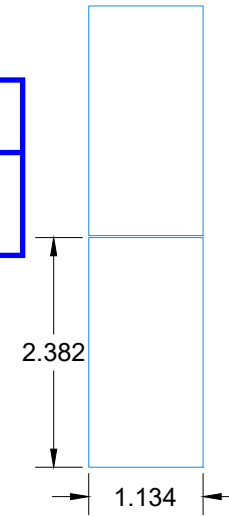

C									
B									
A									
0	5	7	2024	Details of PV table for Permit	D.D.	M.v.D.	M.S.		
ISSUE REV	DD	MM	YYYY	REVISION DESCRIPTION	DRAWN BY	CHECKED BY	APPROVED BY		
ENGINEERED BY:				SCALE 1:	75	PAPER SIZE	A4		

This document is confidential. The copyright is vested in Vattenfall, Amsterdam, the Netherlands. All rights reserved. Neither the whole nor any part of this document may be disclosed to any third party or reproduced, stored in any retrieval system or transmitted in any form or by any means (electronic, mechanical, reprographic, recording or otherwise) without the prior written consent of the copyright owner. 2018.

VATTENFALL

T I T L E	PV @ Brummen-de Voort PV Table Cross Section, small table						
	ASSETCODE	DISC.CODE	DOC.TYPE CDE	PREFIX	DOCUMENT NUMBER	SHEET NR	REVISION
	--	--	--	--	--	01	A